


<div>DRAWING TITLE</div> <div>SURVEY DRAWING OF THE BHAIROGHAT LAKE AT DAHAR</div>		<div>LEGEND</div> <table><tr><td>BOUNDARY LINE</td><td>TEMPLE</td><td>MOSQUE</td></tr><tr><td>FENCING</td><td>CHURCH</td><td>SHED</td></tr><tr><td>BOUNDARY WALL</td><td>BUILDING</td><td>H.T. POLE</td></tr><tr><td>C.C. ROAD</td><td>L.T. POLE</td><td>TOWER</td></tr><tr><td>B.T. ROAD</td><td>D.P.</td><td></td></tr><tr><td>W.B.M. ROAD</td><td></td><td></td></tr><tr><td>KACHCHA ROAD</td><td></td><td></td></tr><tr><td>L.T. LINE</td><td></td><td></td></tr><tr><td>H.T. LINE</td><td></td><td></td></tr><tr><td>TOWER LINE</td><td></td><td></td></tr></table>		BOUNDARY LINE	TEMPLE	MOSQUE	FENCING	CHURCH	SHED	BOUNDARY WALL	BUILDING	H.T. POLE	C.C. ROAD	L.T. POLE	TOWER	B.T. ROAD	D.P.		W.B.M. ROAD			KACHCHA ROAD			L.T. LINE			H.T. LINE			TOWER LINE			<div>REMARK</div> <div>1. BOUNDARIES ARE AS SHOWN BY CLIENT / CLIENT'S REPRESENTATIVE AT THE TIME OF SURVEY.</div> <div>2. ALL DIMENSIONS ARE IN METER.</div> <div>3. IN CASE OF AMBIGUITIES OR DISCREPANCIES THE SAME SHALL BE IMMEDIATELY BROUGHT IN THE NOTICE OF SURVEYOR/CONSULTANT.</div> <div>4. SURVEYOR/CONSULTANT IS NOT RESPONSIBLE FOR OWNERSHIP OF LAND/PROPERTY.</div>	<div>STATEMENT OF AREA</div> <div>TOTAL AREA = 46.90 ACRE</div>
BOUNDARY LINE	TEMPLE	MOSQUE																																	
FENCING	CHURCH	SHED																																	
BOUNDARY WALL	BUILDING	H.T. POLE																																	
C.C. ROAD	L.T. POLE	TOWER																																	
B.T. ROAD	D.P.																																		
W.B.M. ROAD																																			
KACHCHA ROAD																																			
L.T. LINE																																			
H.T. LINE																																			
TOWER LINE																																			
		<div>LOCATION</div> <div>LONGITUDE 75°18'50.25" E</div> <div>LATITUDE 22°34'49.83" N</div>	<div>NOTE</div> <div>ALL DIMENSIONS ARE IN METER.</div>																																
		<div>SCALE</div> <div>FILE DHAR2</div> <div>GRID SIZE 55M X 55M</div> <div>DATE 20-01-2015</div>	<div>NORTH</div>																																



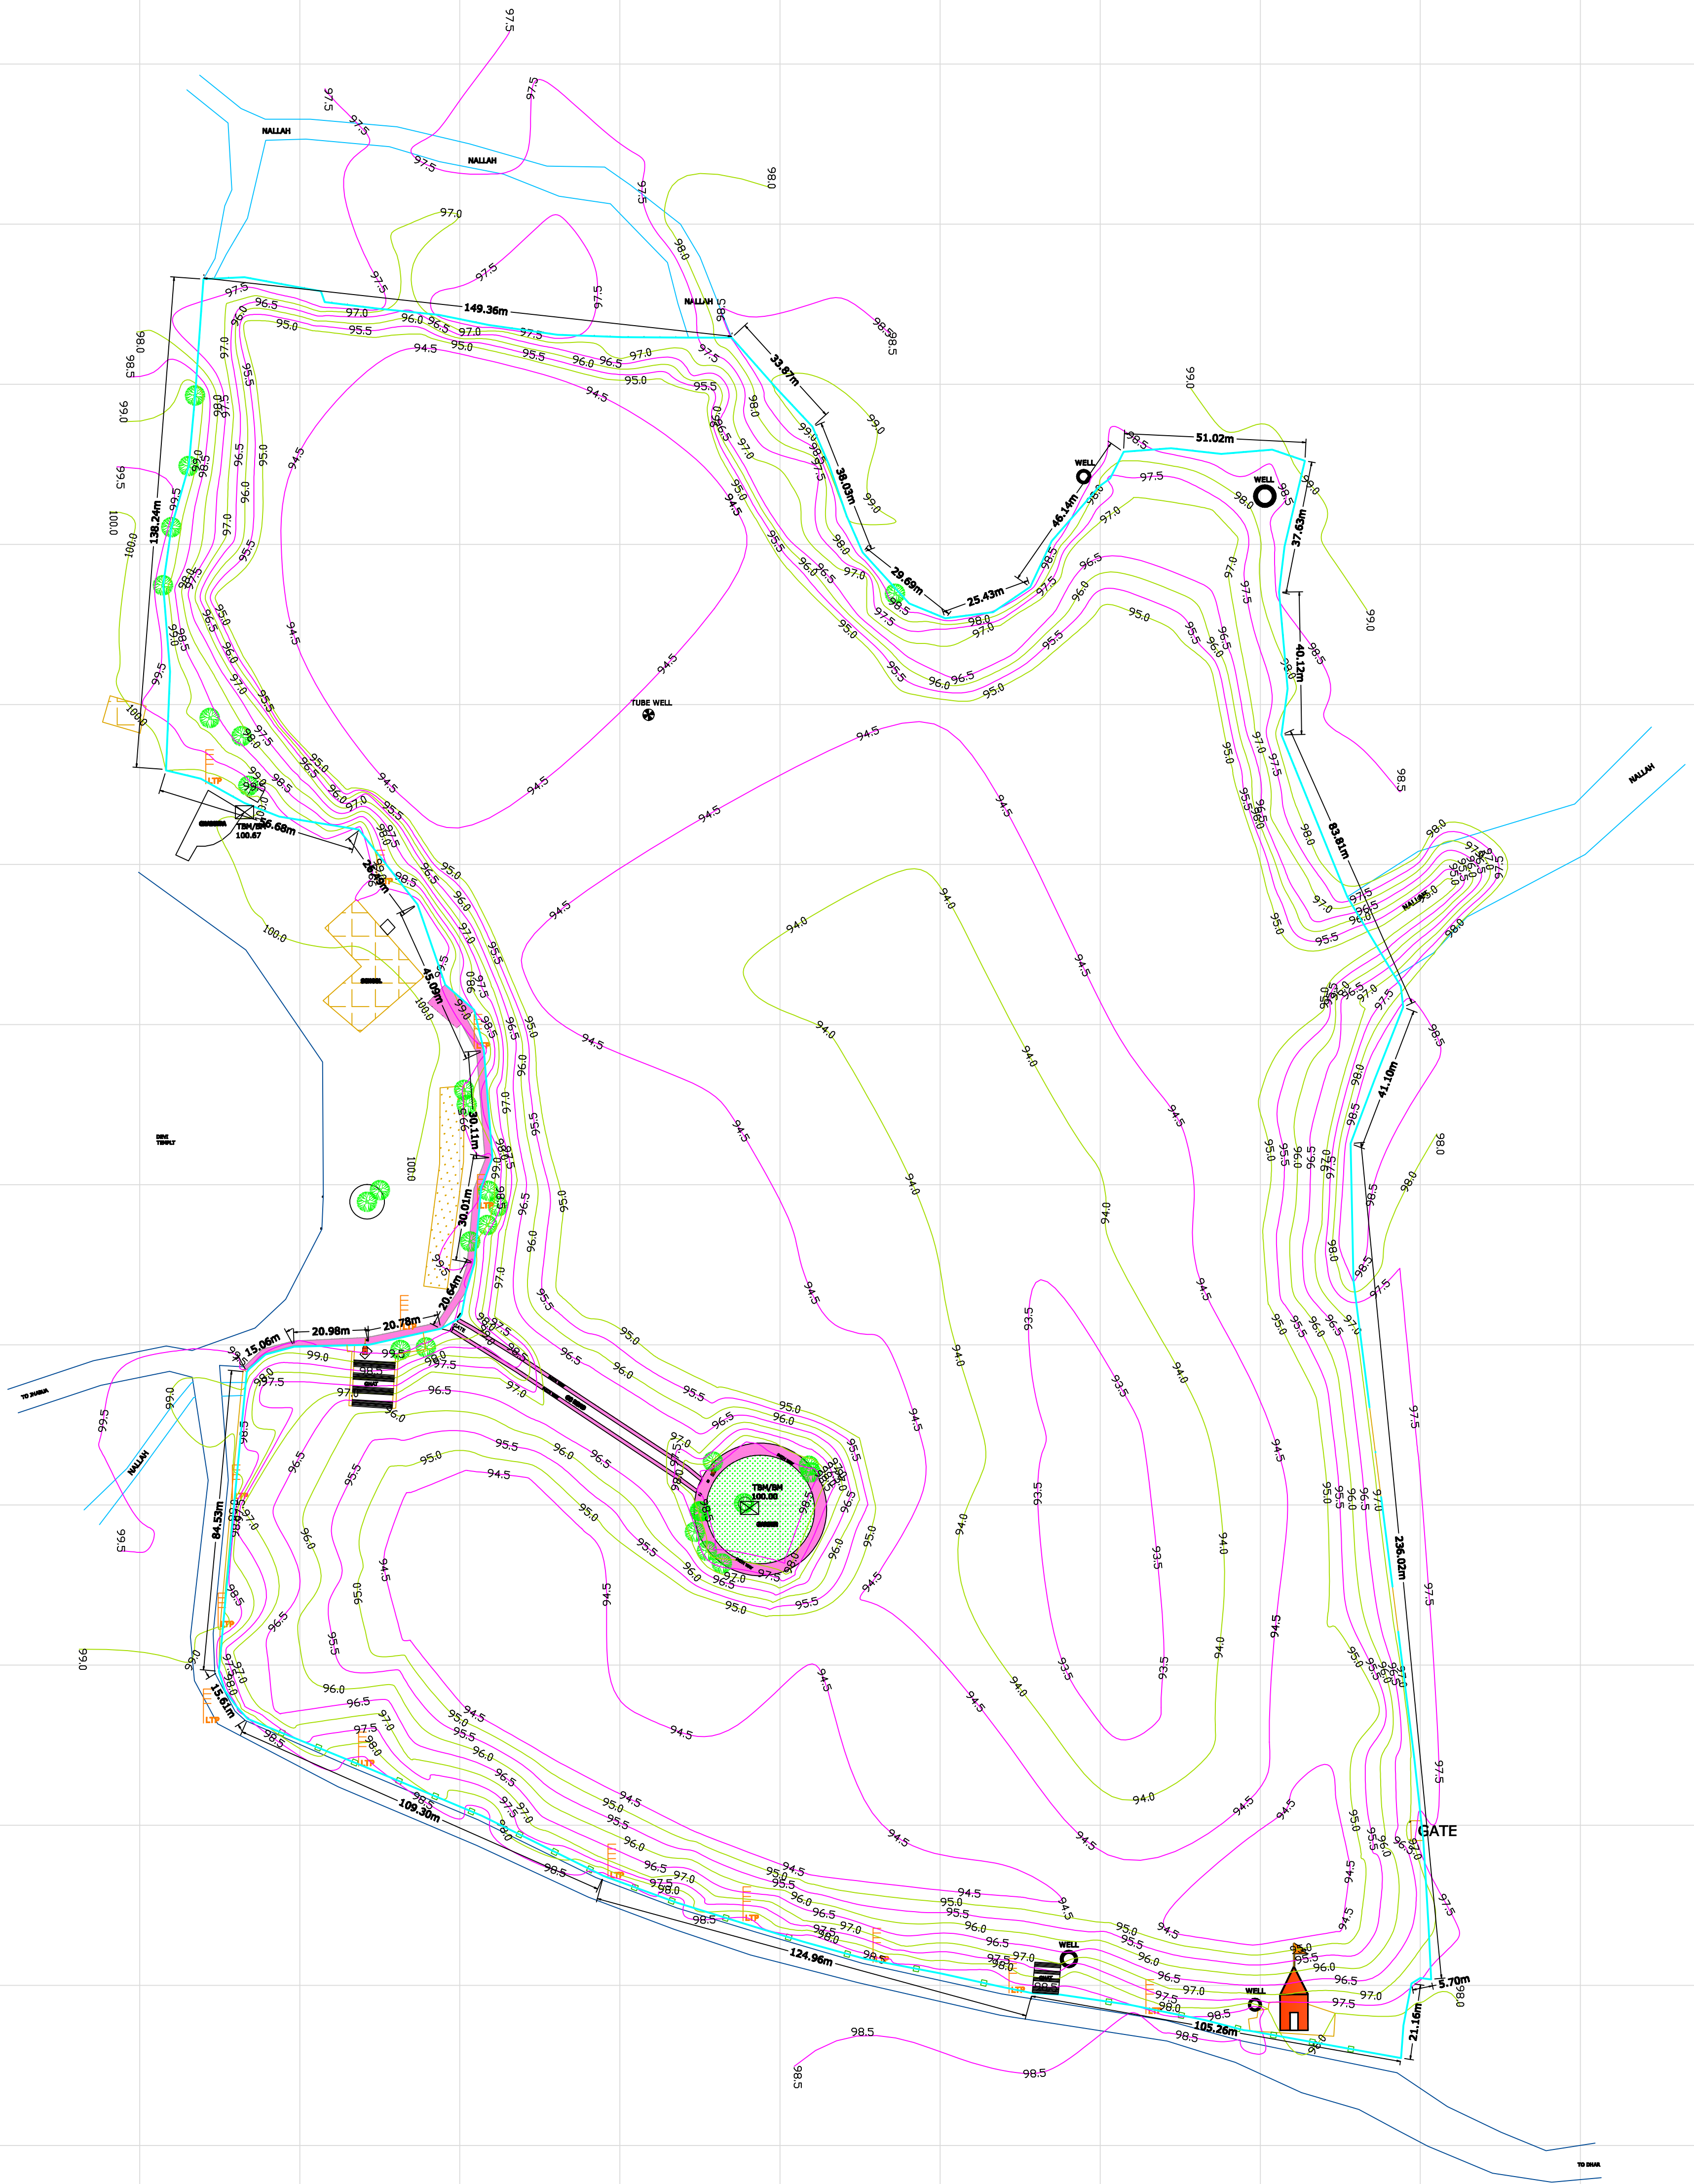

DRAWING TITLE

SURVEY DRAWING OF THE DEVI SAGAR  
LAKE AT DHAR

LEGEND

	BOUNDARY LINE
	FENCING
	BOUNDARY WALL
	C.C. ROAD
	B.T. ROAD
	W.B.M. ROAD
	KACHCHA ROAD
	L.T. LINE
	H.T. LINE
	TOWER LINE

	HAND PUMP
	CULVERT
	SUMP WELL
	H.P. CULVERT
	SEPTIC TANK
	MANHOLE
	OVER HEAD TANK
	WELL
	TUBE WELL
	PATWARD POINT
	TBM/BN

	TEMPLE
	CHURCH
	BUILDING
	L.T. POLE
	D.P.
	MOSQUE
	SHED
	H.T. POLE
	TOWER

	NALLAH
	CONTOUR WITH ELEVATION
	JUNGLE TREE
	PODOOR TREE
	PEEPAL TREE
	BANYAN TREE
	SHRUBS

REMARK

1. BOUNDARIES ARE AS SHOWN BY CLIENT / CLIENT'S REPRESENTATIVE AT THE TIME OF SURVEY.
2. ALL DIMENSIONS ARE IN METER.
3. IN CASE OF AMBIGUITIES OR DISCREPANCIES THE SAME SHALL BE IMMEDIATELY BROUGHT IN THE NOTICE OF SURVEYOR/CONSULTANT.
4. SURVEYOR/CONSULTANT IS NOT RESPONSIBLE FOR OWNERSHIP OF LAND/PROPERTY.

LOCATION

LONGITUDE 75°17'04.85" E  
LATITUDE 22°35'52.51" N

SCALE

FILE DHAR1  
GRID SIZE  
45M X 45M  
DATE 19-01-2015

STATEMENT OF AREA

TOTAL AREA = 31.30 ACRE

NOTE

ALL DIMENSIONS ARE IN METER.

