

DRAWING TITLE

SURVEY DRAWING OF THE LAKE AT JHABUA

LEGEND

BOUNDARY LINE	TEMPLE	MOSQUE
FENCING	CHURCH	SHED
BOUNDARY WALL	BUILDING	H.T. POLE
C.C. ROAD	L.T. POLE	TOWER
B.T. ROAD	L.T.P	D.P
W.A.M. ROAD		
KACHHIA ROAD		
L.T. LINE		
H.T. LINE		
TOWER LINE		

HAND PUMP	OVER HEAD TANK
CULVERT	WELL
SUMP WELL	TUBE WELL
H.P. CULVERT	PATUANG POINT
S.T. SEPTIC TANK	TBR/VM
M.H. MANHOLE	

WALLAH	CONTOUR WITH ELEVATION
JUNGLE TREE	SHRUBS
KHODKA TREE	
PEEPAL TREE	
BANYAN TREE	

REMARK

1. BOUNDARIES ARE AS SHOWN BY CLIENT / CLIENT'S REPRESENTATIVE AT THE TIME OF SURVEY.

2. ALL DIMENSIONS ARE IN METER.

3. IN CASE OF AMBIGUITIES OR DISCREPANCIES THE SAME SHALL BE IMMEDIATELY BROUGHT IN THE NOTICE OF SURVEYOR/CONSULTANT.

4. SURVEYOR/CONSULTANT IS NOT RESPONSIBLE FOR OWNERSHIP OF LAND/PROPERTY.

STATEMENT OF AREA

TOTAL AREA = 8.97 ACRE

LOCATION

LONGITUDE 00°00'00" E
LATITUDE 00°00'00" N



SCALE

FILE JHABUA LAKE
GRID SIZE 30M X 30M
DATE 21-01-2015

NOTE

ALL DIMENSIONS ARE IN METER.

NORTH

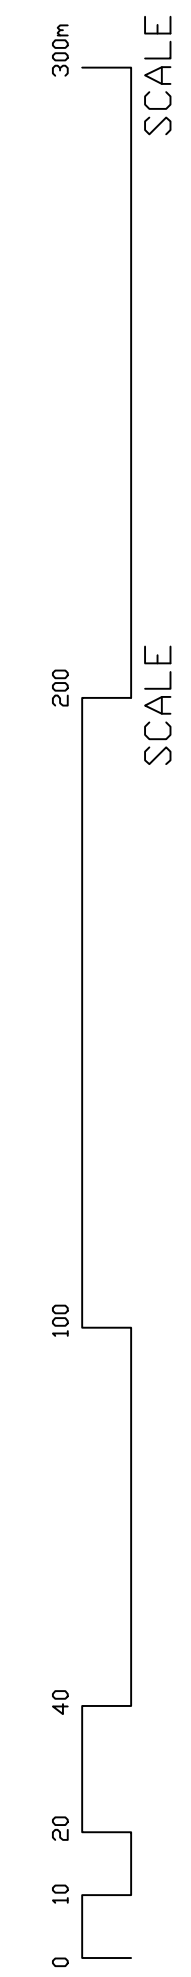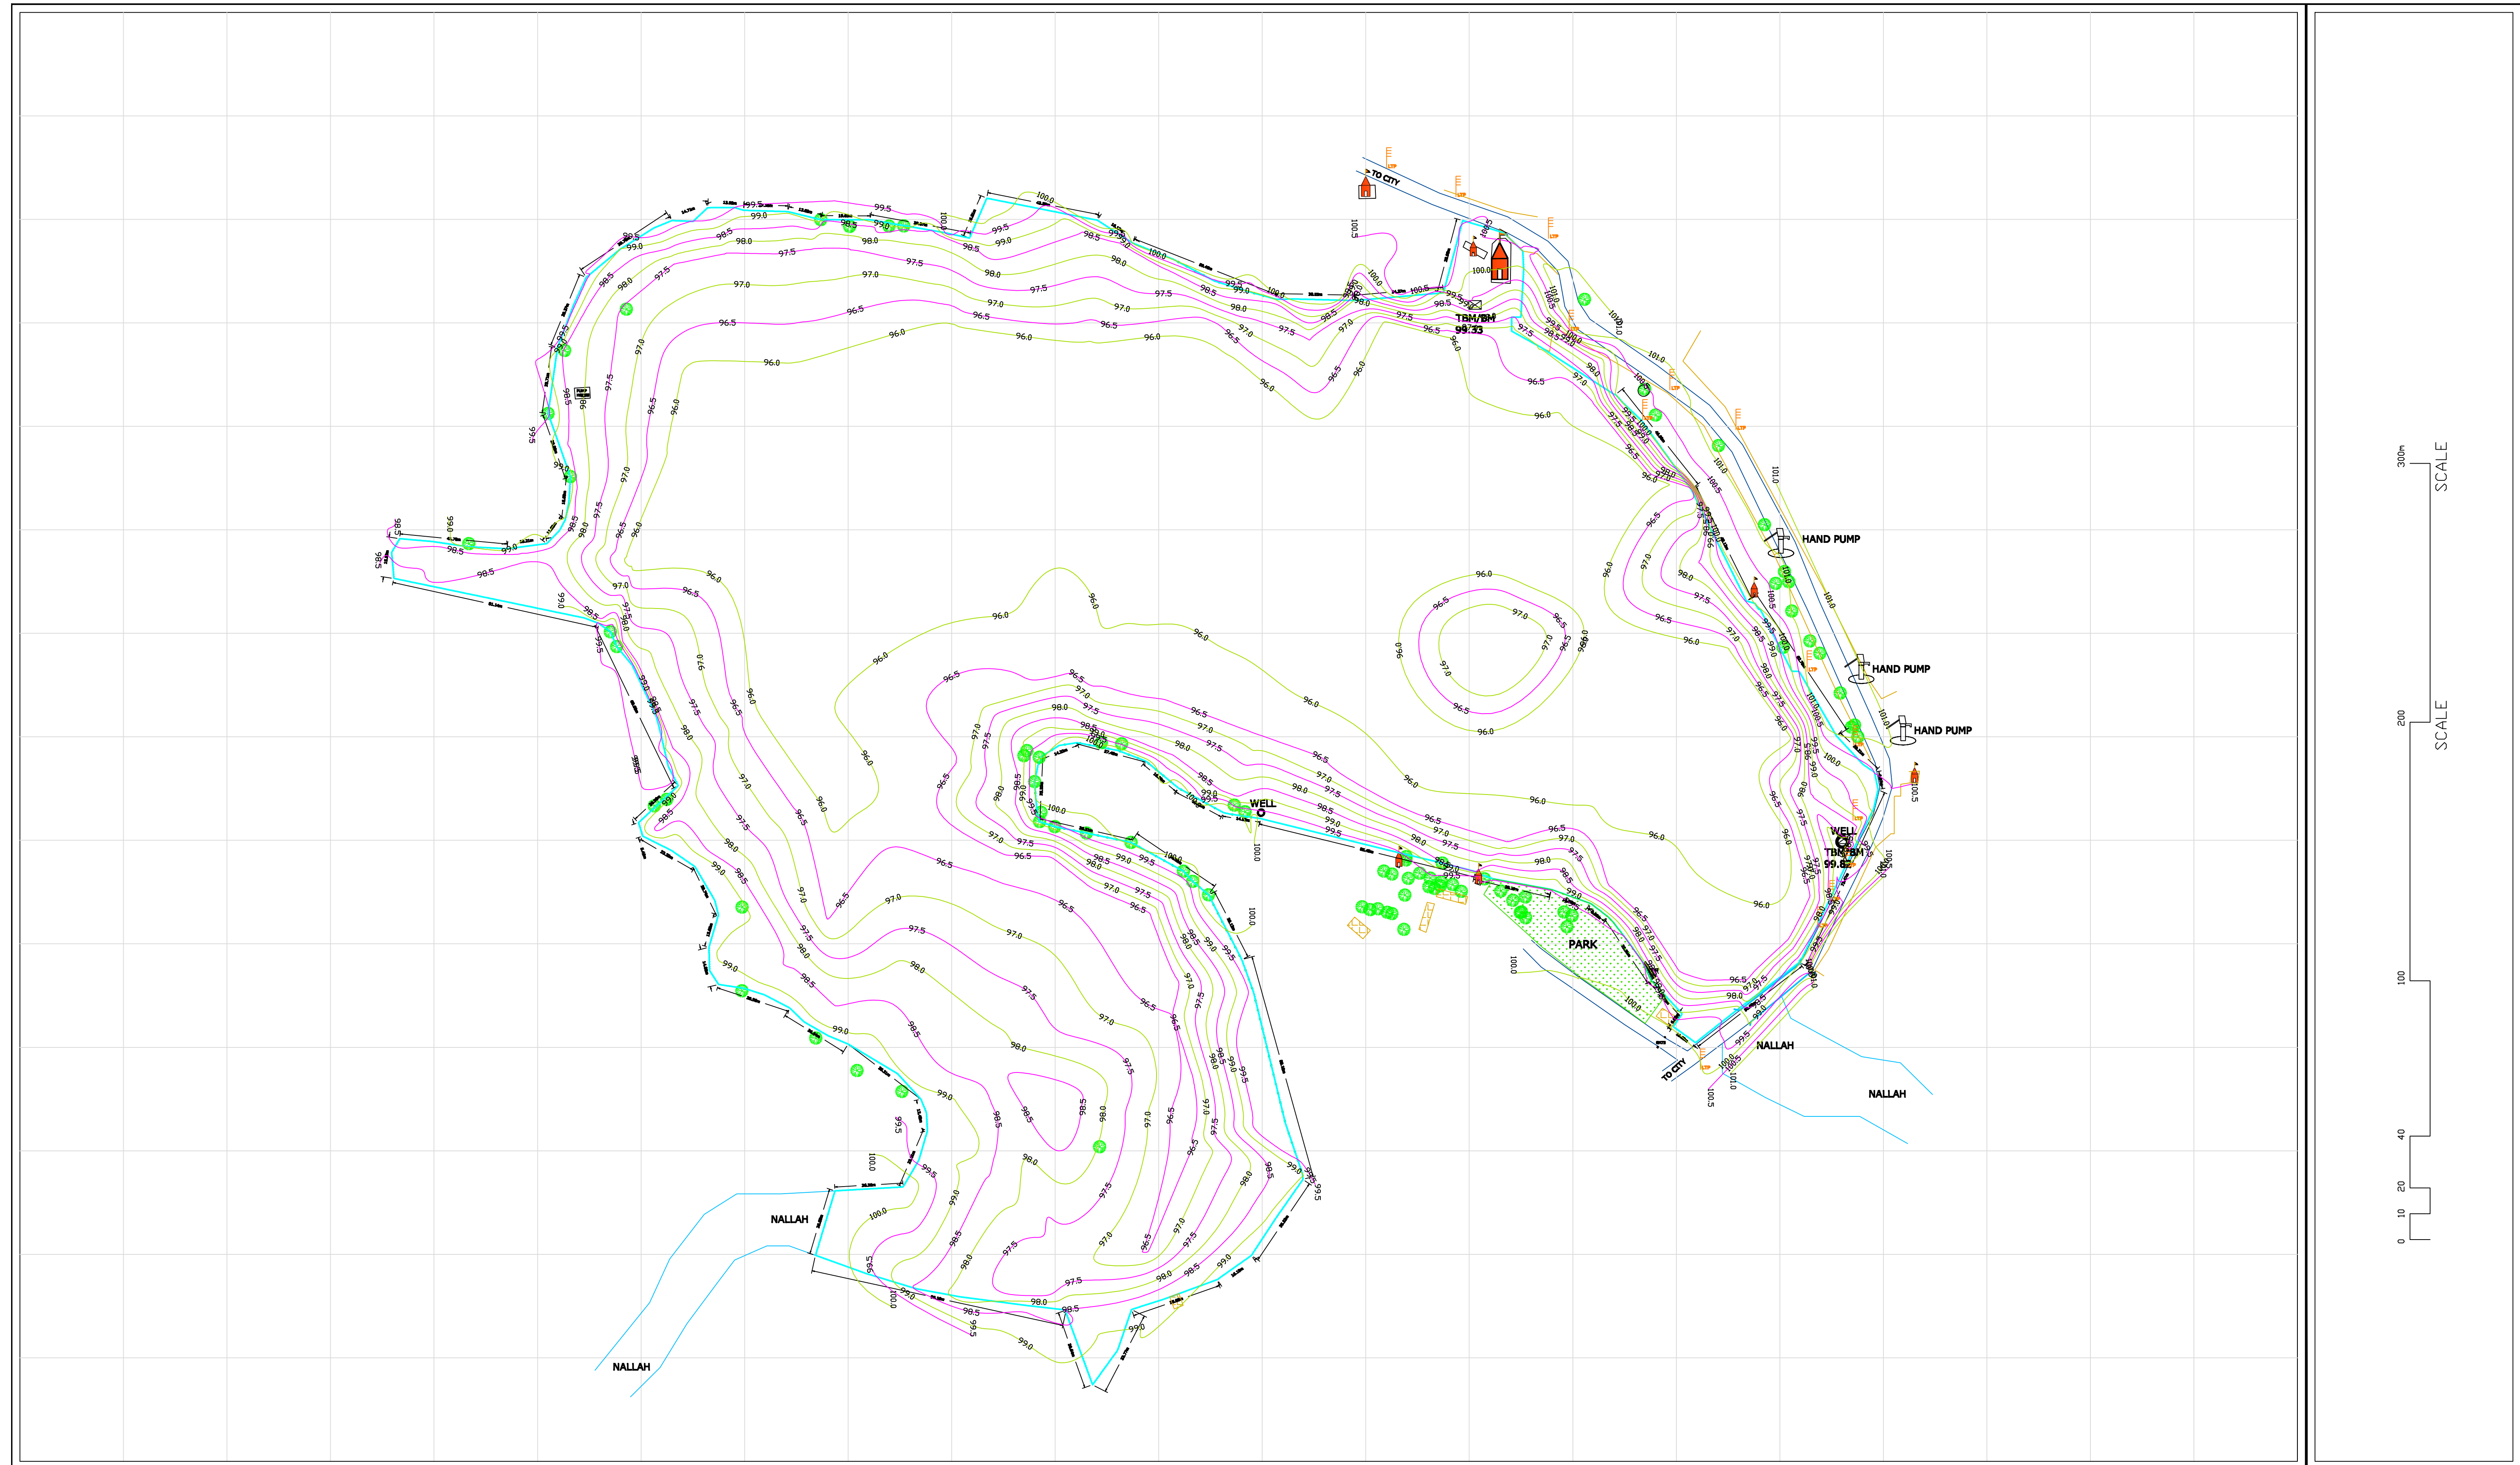

DRAWING TITLE SURVEY DRAWING OF THE LAKE AT RAJWADA		LEGEND				REMARK 1. BOUNDARIES ARE AS SHOWN BY CLIENT / CLIENT'S REPRESENTATIVE AT THE TIME OF SURVEY. 2. ALL DIMENSIONS ARE IN METER. 3. IN CASE OF AMBIGUITIES OR DISCREPANCIES THE SAME SHALL BE IMMEDIATELY BROUGHT IN THE NOTICE OF SURVEYOR/CONSULTANT. 4. SURVEYOR/CONSULTANT IS NOT RESPONSIBLE FOR OWNERSHIP OF LAND/PROPERTY.		STATEMENT OF AREA TOTAL AREA =33.21 ACRE		NORTH 		LOCATION LONGITUDE 74°35'19.10" E LATITUDE 22°45'51.84" N	
						GRID SIZE 40 M X 40 M				PRINT SCALE DATE 26-01-2015 FILE NAME RAJABADHA			